


CLARO

Job: **Fenton\_Residence**  
 Drawing Title: **Plan View**


Address: \_\_\_\_\_  
 Phone: \_\_\_\_\_  
 E-Mail: \_\_\_\_\_

Scale: **3/8" = 1'**  
 Date: **01/04/2024**  
 Revision: **1.2**





Page: **1/4**

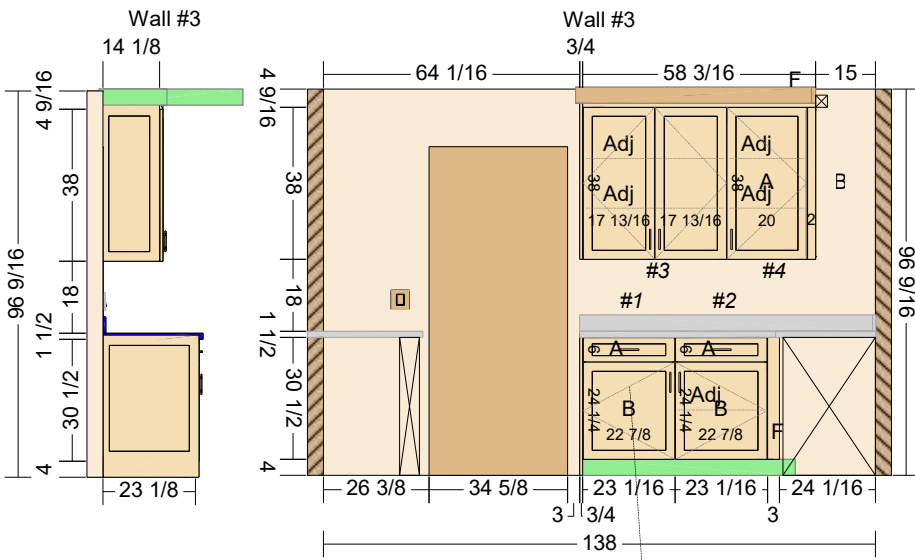

Pots and Pans  
RevA# 5CW2-2122-CR

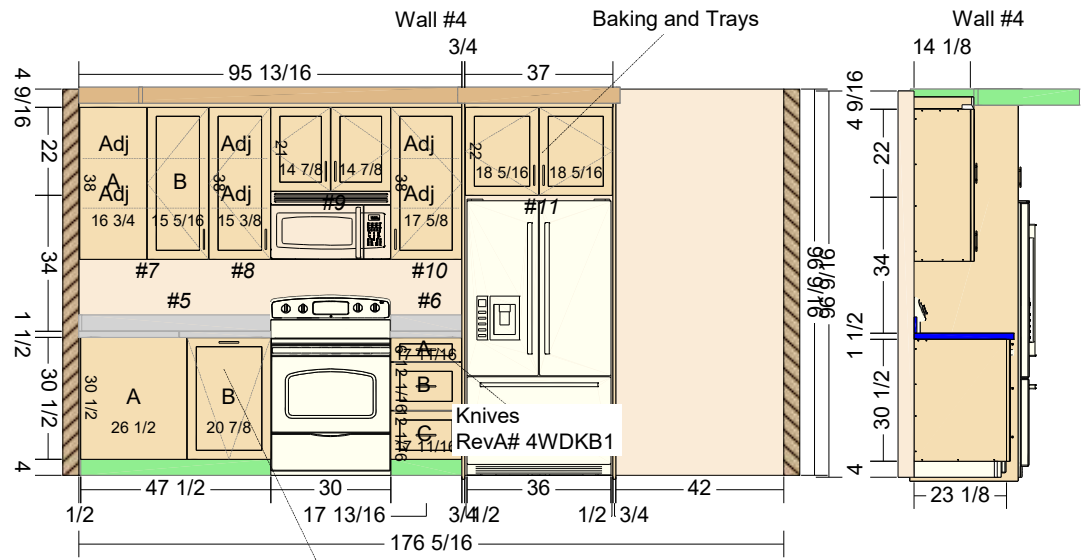


Blind Organizer  
Magic Corner I - 546.17.917

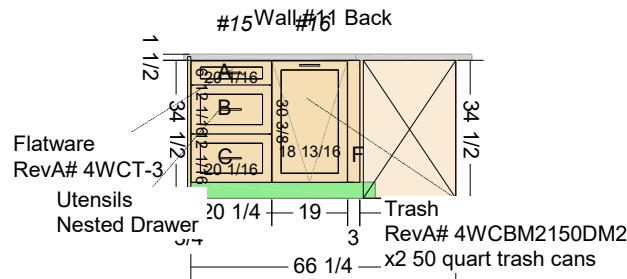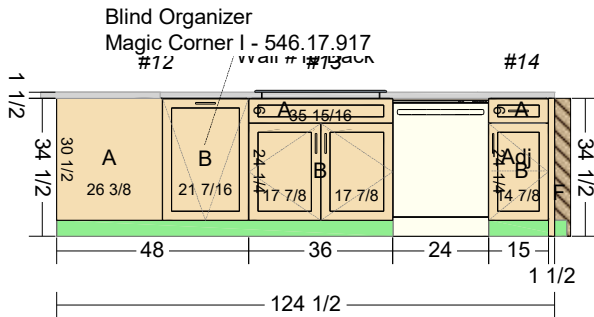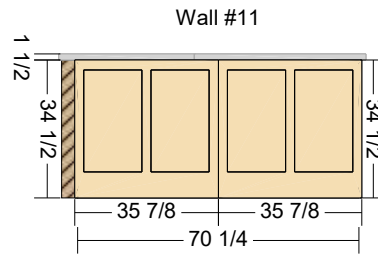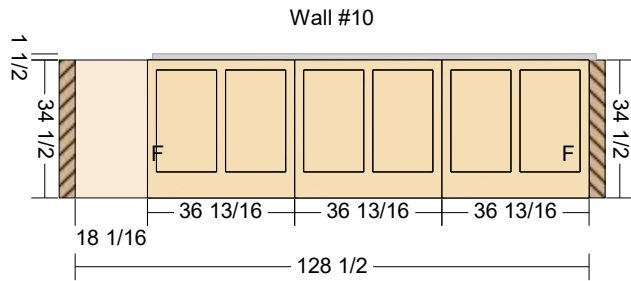

CLARO

Job: **Fenton\_Residence**  
Drawing Title: **Elevations**

Address: \_\_\_\_\_ Scale: **1/4" = 1'**  
Date: **01/04/2024**  
Phone: \_\_\_\_\_  
E-Mail: \_\_\_\_\_ Revision: **1.2**

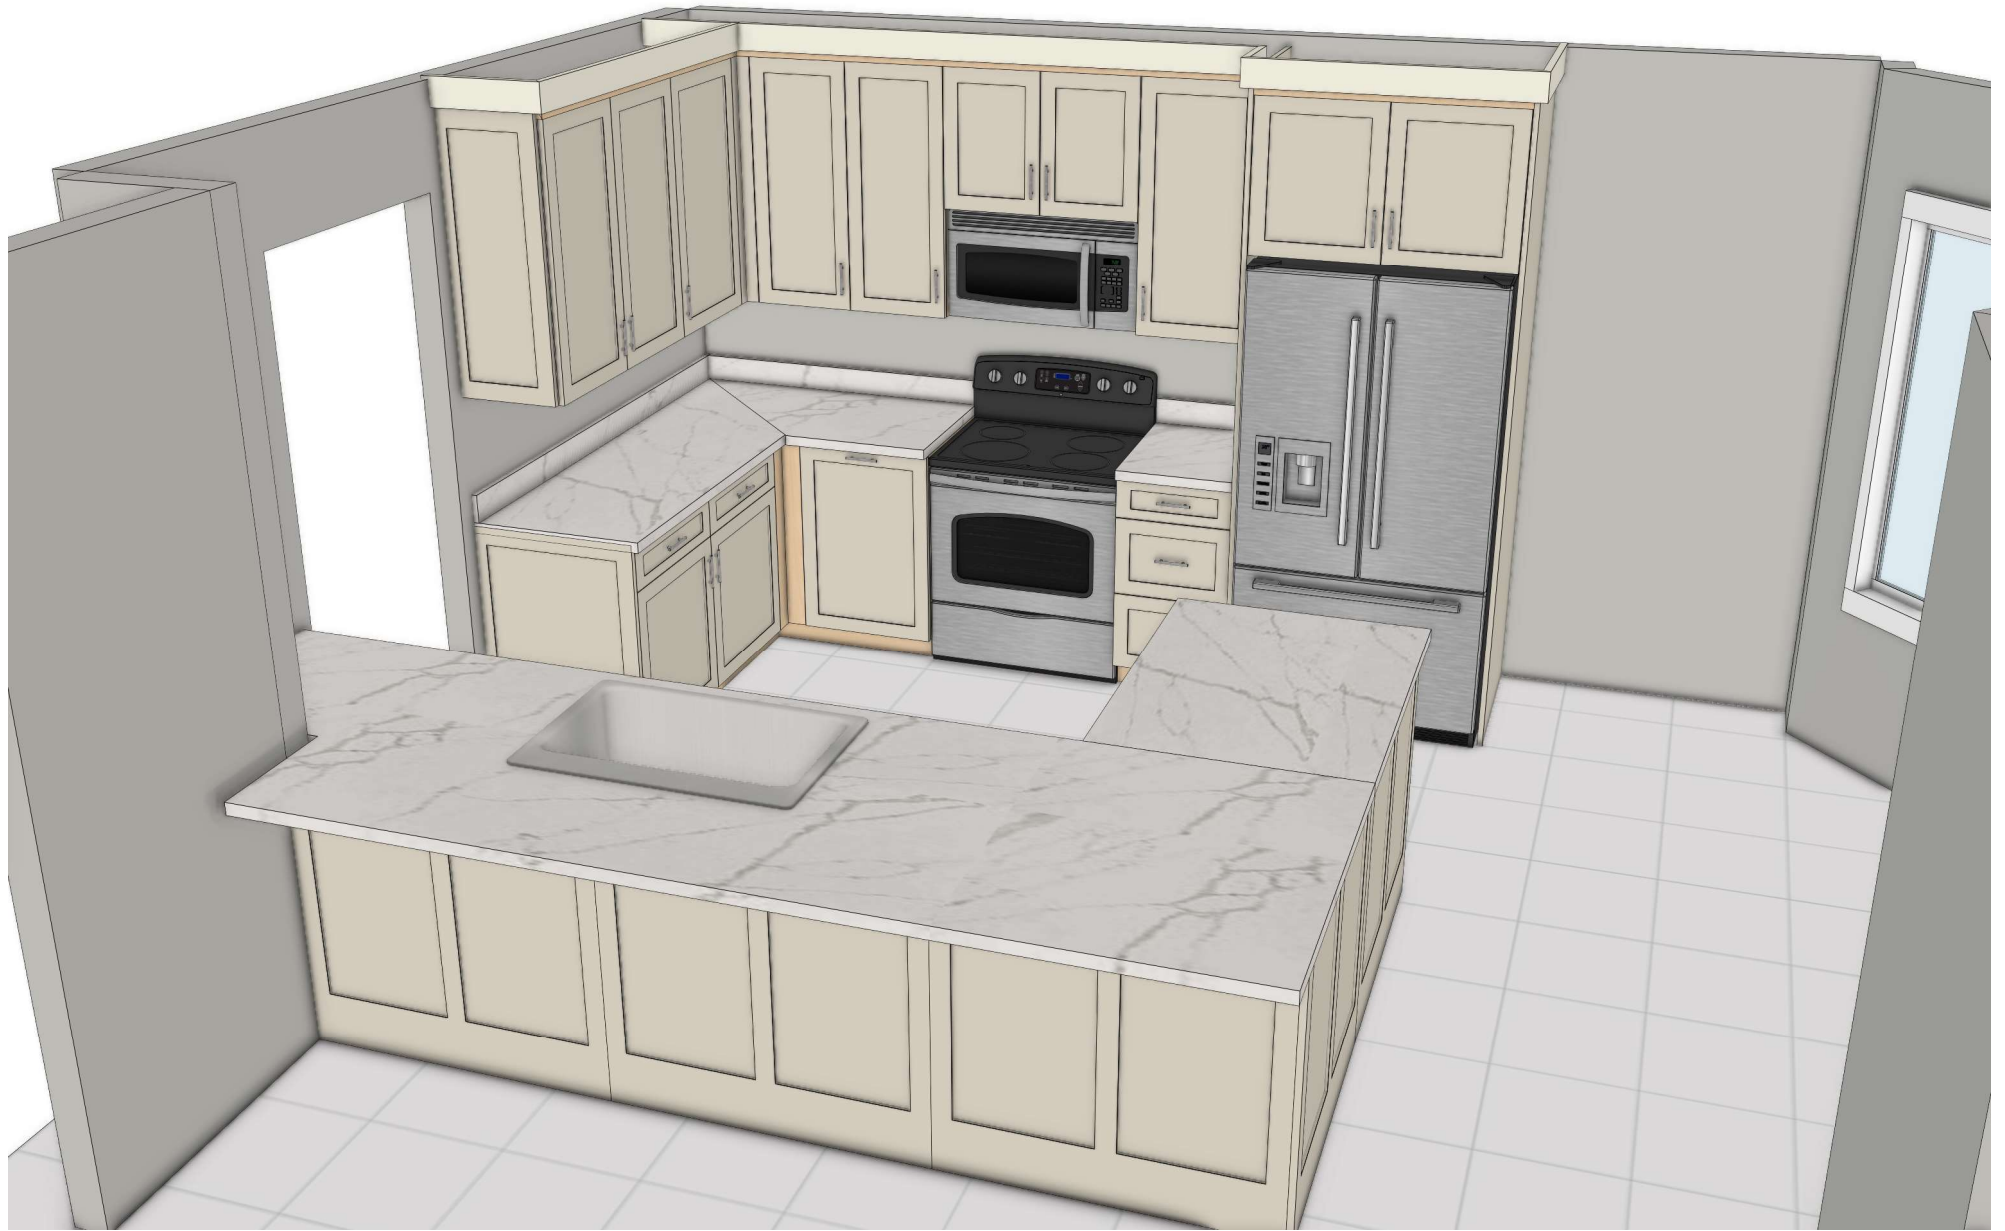

CLARO

Job:  
**Fenton\_Residence**

Drawing Title:  
**3D 1**

Address:

Phone:

E-Mail:

Scale:

**1/4" = 1'**

Date:


**01/04/2024**

Revision:

**1.2**

Page:

**3/4**

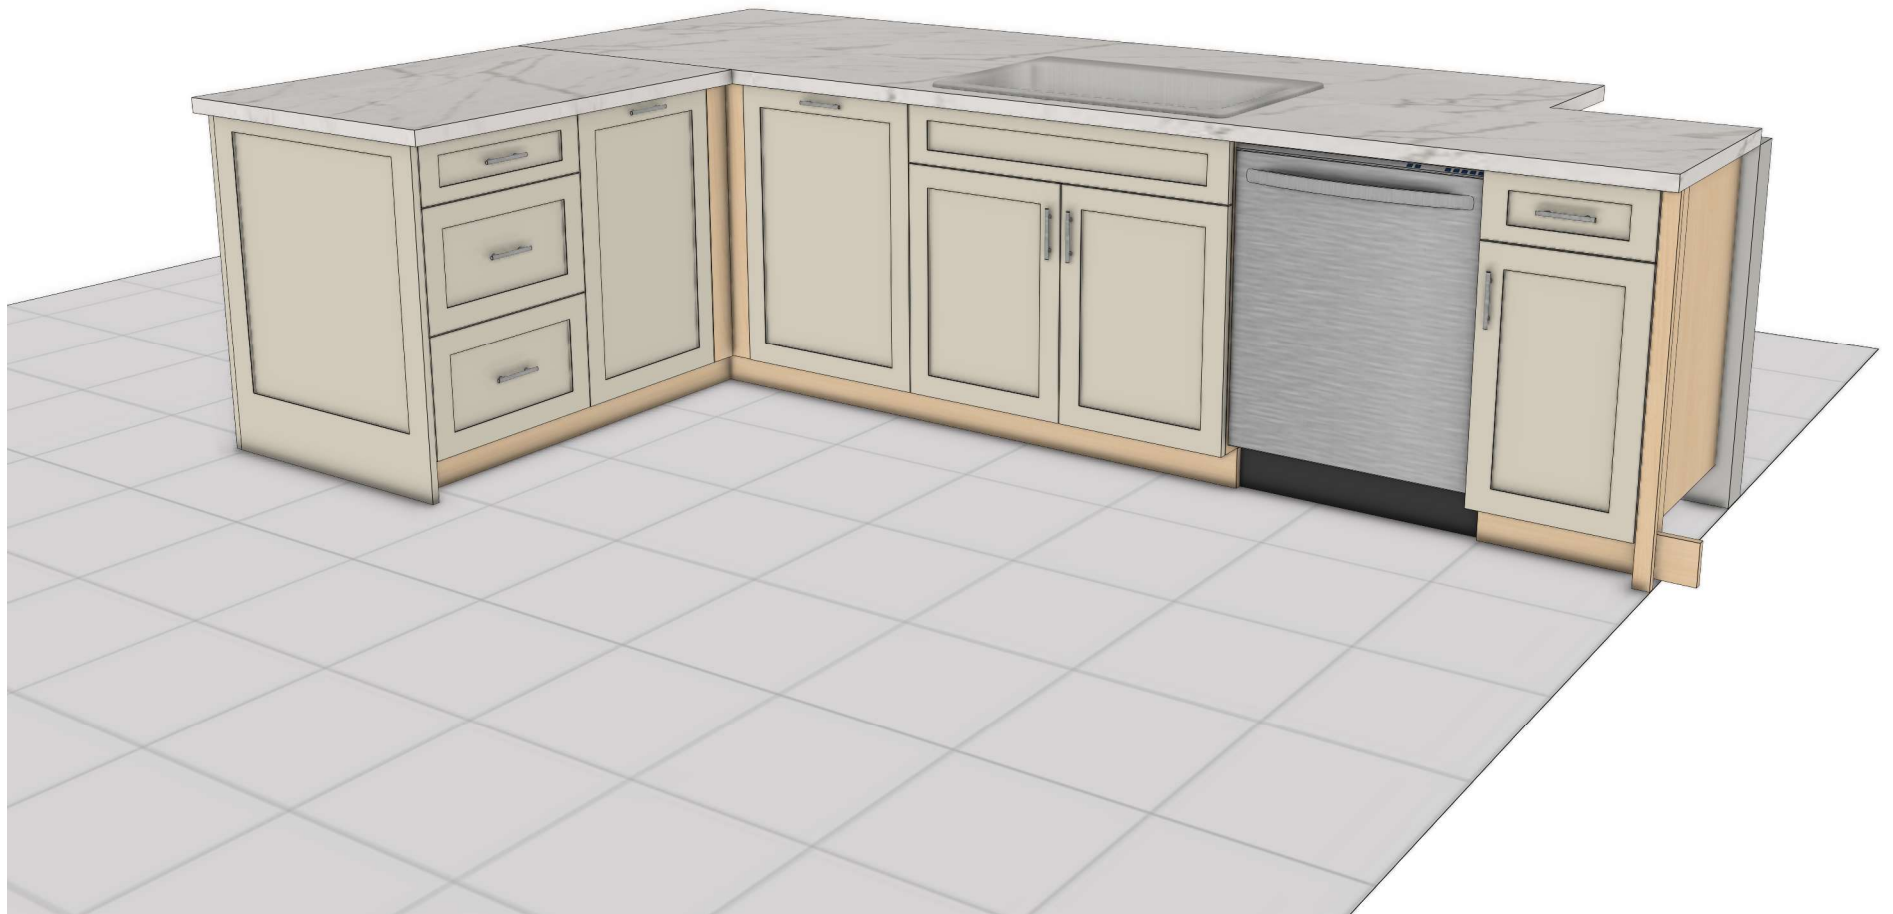

CLARO

Job:  
**Fenton\_Residence**

Drawing Title:  
**3D 2**

Address:

Phone:

E-Mail:

Scale: **1/4" = 1'**

Date: **01/04/2024**

Revision: **1.2**

Page:

**4/4**